




NORTH WEST ELEVATION
SCALE: 1/8" = 1'-0"

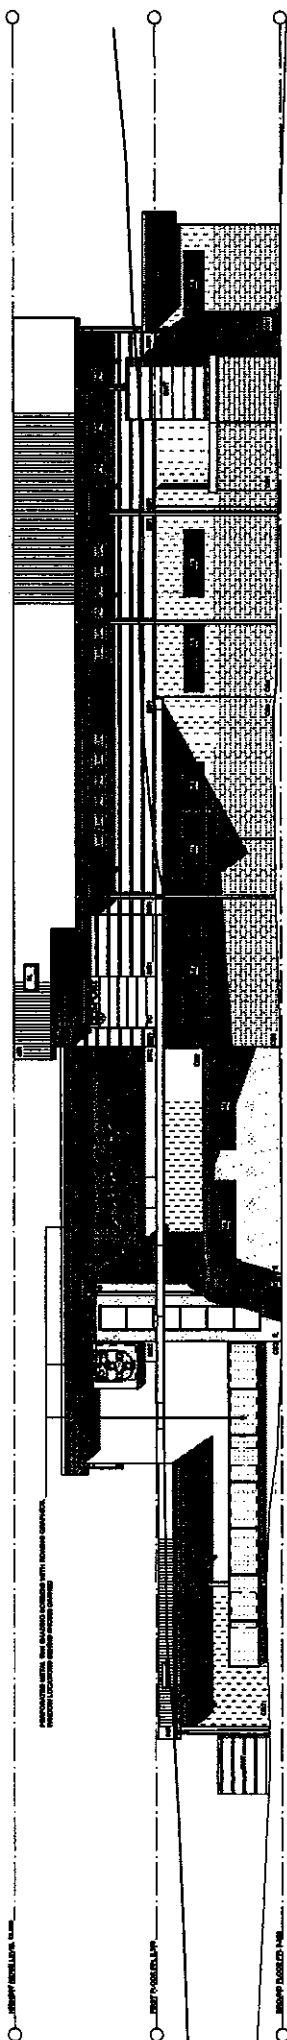

SOUTH EAST ELEVATION
SCALE: 1/8" = 1'-0"

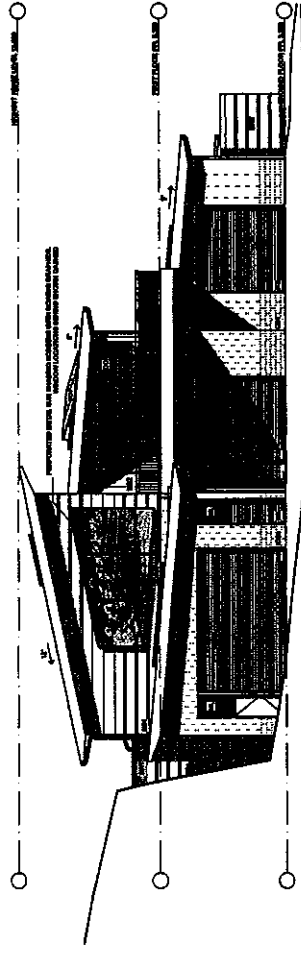

NORTH EAST ELEVATION
SCALE: 1/8" = 1'-0"

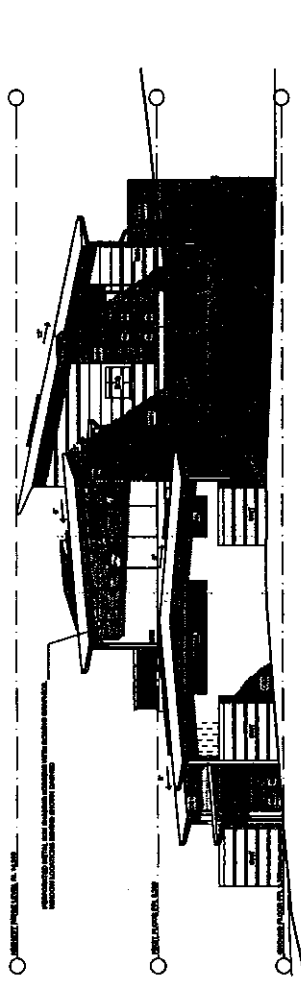

SOUTH WEST ELEVATION
SCALE: 1/8" = 1'-0"

ELEVATIONS

DATE	SCALE	PROJECT
06/10	1/8" = 1'-0"	0610 DA04 E
PROJECT NO.	DATE	SCALE
0610	06/10	1/8" = 1'-0"
PROJECT NAME	PROJECT NO.	DATE
0610 DA04 E	0610	06/10
PROJECT LOCATION	PROJECT NAME	PROJECT NO.
0610 DA04 E	0610 DA04 E	0610
PROJECT ARCHITECT	PROJECT ARCHITECT	PROJECT ARCHITECT
QUINN O'HANLON ARCHITECTS & PLANNERS	QUINN O'HANLON ARCHITECTS & PLANNERS	QUINN O'HANLON ARCHITECTS & PLANNERS

- LEGEND**
- 1 - CONCRETE BLOCK
 - 2 - CONCRETE BLOCK
